




FRONT ELEVATION
TYNDALE

NOTE:
DO NOT SCALE DRAWING

Typical roof pitch to be xxx
 Typical overhangs to be xxx
 Typical gable overhangs to be xxx

These plans were created by Delagrance Homes, LLC. All rights governing the use of these plans are solely owned and retained by Delagrance Homes, LLC. Any unauthorized use or reproduction of these plans without the written expressed approval of Delagrance Homes, LLC is strictly prohibited.

COPYRIGHT © 2010 DELAGRANCE HOMES, LLC.

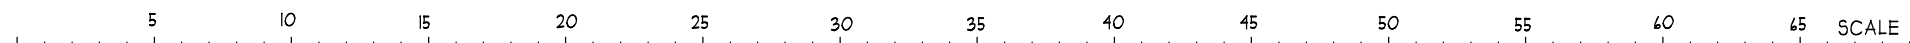

HOME OWNER: XXXX
 LOCATION: XXXX

MODEL:	TYNDALE
FAST ID #	XXXX
OPTION #	GOLD
FIRST FLOOR:	XXXX S.F.
SECOND FLOOR:	XXXX S.F.
TOTAL LIVING AREA:	XXXX S.F.
GARAGE:	XXX S.F.
BASEMENT:	XXX S.F.
SCREEN PORCH:	S.F.
DRAWN BY:	D.R.W.
SCALE:	XXX
PLOT DATE:	2-18-11
SHEET NO.	A-1

HOME OWNER:

XXXX

LOCATION:

XXXX
XXXX

MODEL:

TYNDALE

FAST ID #

XXXX

OPTION #

GOLD

FIRST FLOOR:

1309 S.F.

SECOND FLOOR:

405 S.F.

TOTAL LIVING AREA:

1714 S.F.

GARAGE:

431 S.F.

BASEMENT:

XXX S.F.

SCREEN PORCH:

S.F.

DRAWN BY:

D.R.W.

SCALE:


XXX

PLOT DATE:

2-18-11

SHEET NO.


A-2

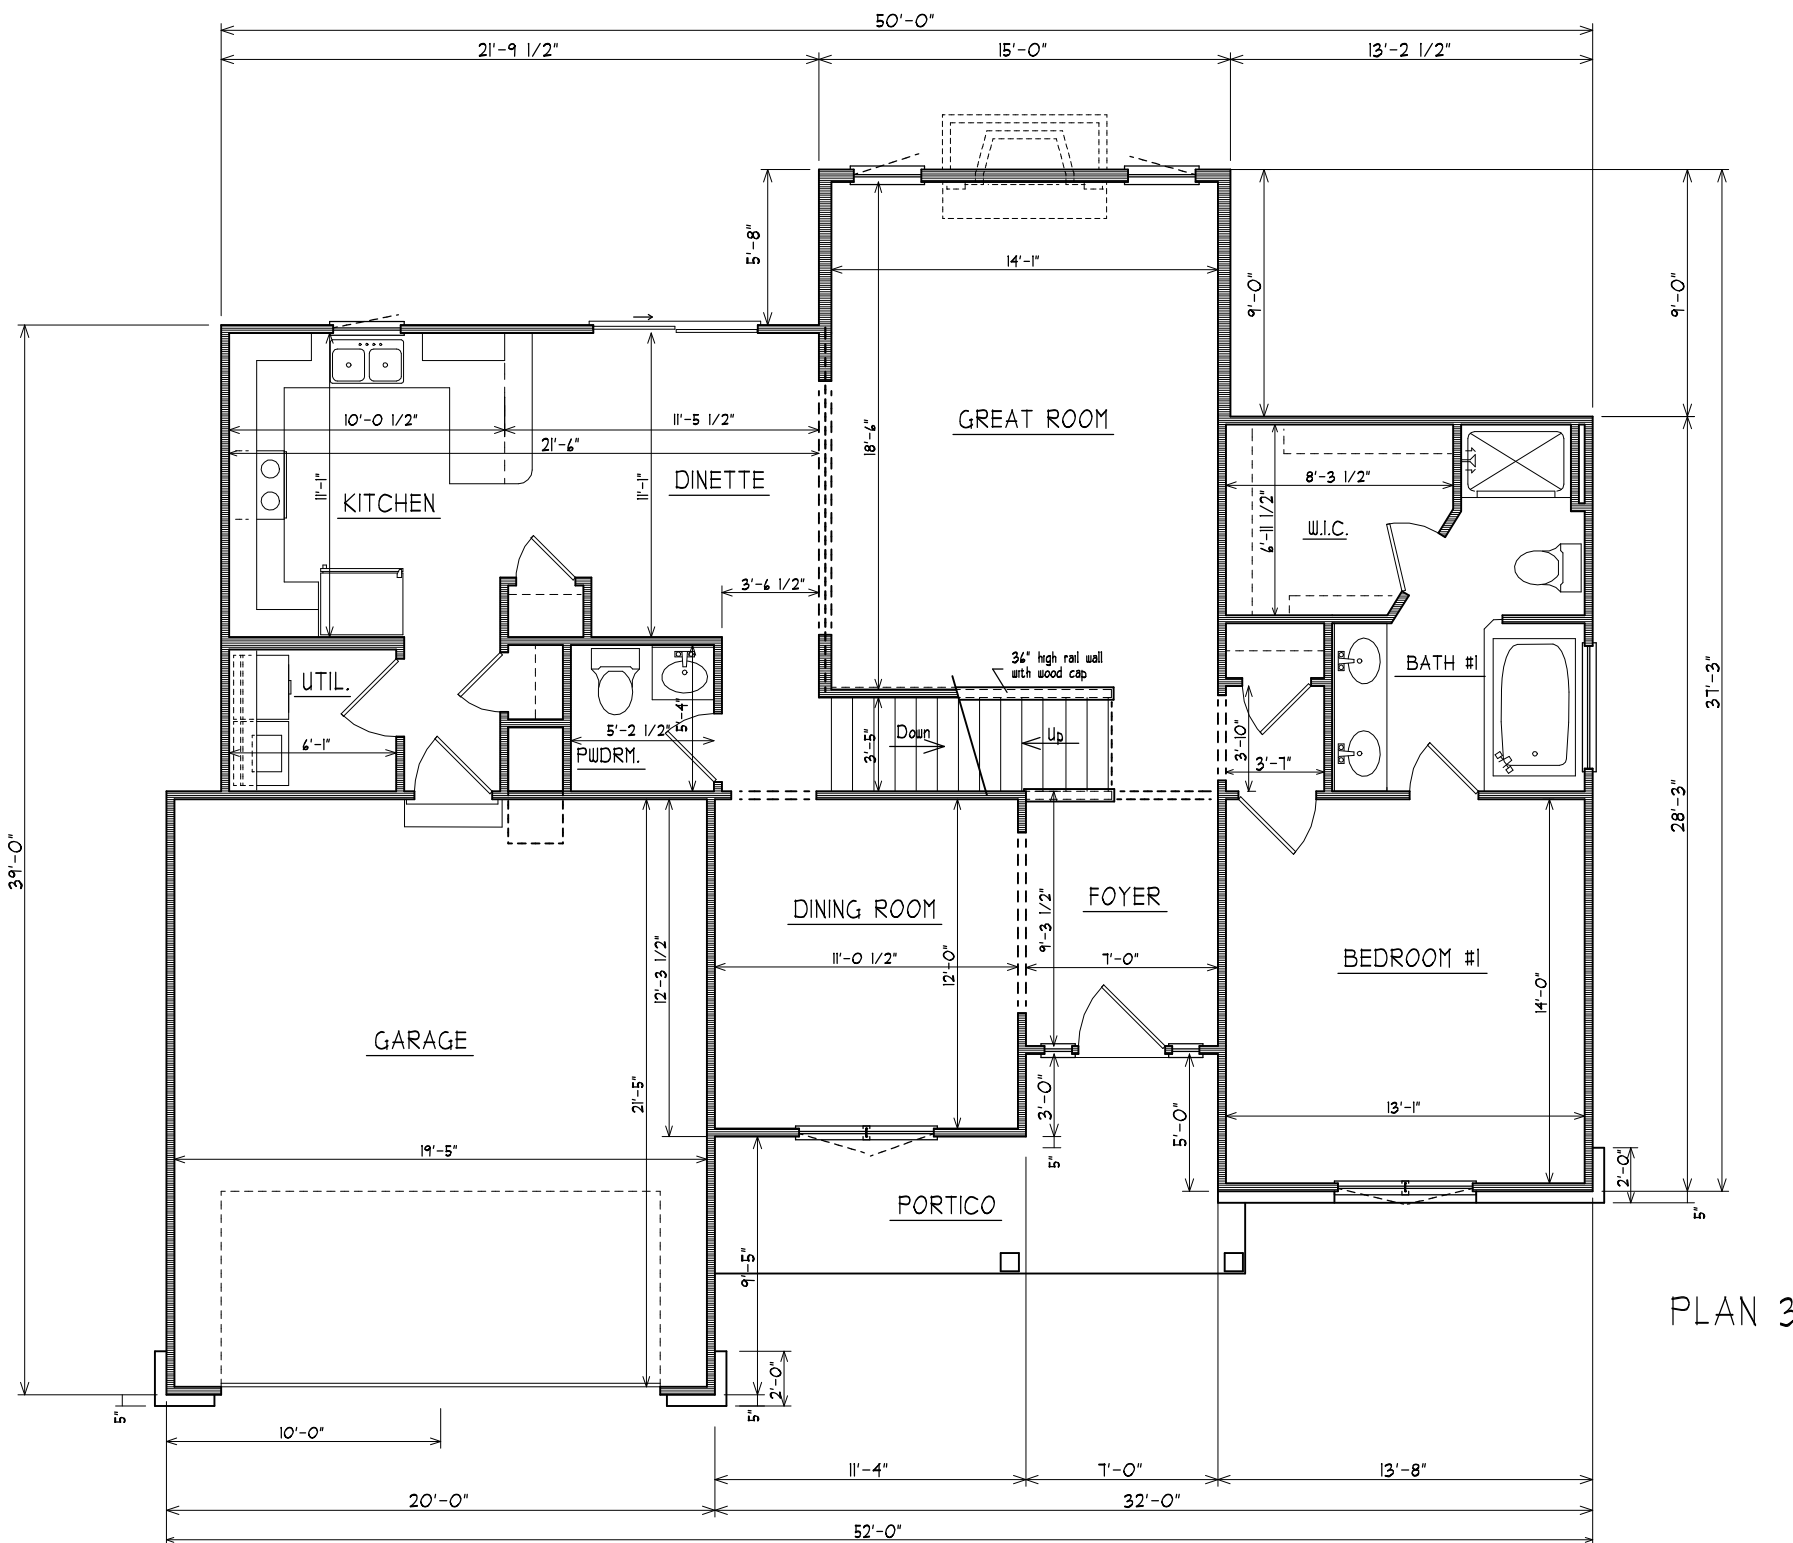

PLAN 3

NOTE:
DO NOT SCALE DRAWING

These plans were created by Delagrang Homes, LLC. All rights governing the use of these plans are solely owned and retained by Delagrang Homes, LLC. Any unauthorized use or reproduction of these plans without the written expressed approval of Delagrang Homes, LLC is strictly prohibited.
COPYRIGHT © 2010 DELAGRANGE HOMES, LLC.

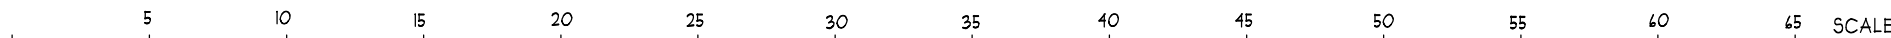



DELAGRANGE

H • O • M • E • S • L • L • C .

TRUST OUR EXPERIENCE

DRAFTING SERVICES BY:
WERLING
RESIDENTIAL
DESIGNS, INC.
4328 Flagstaff Cove
Fort Wayne, IN 46815
(260) 486-1958

HOME OWNER: XXXX
LOCATION: XXXX
XXXX

MODEL:
TYNDALE

FAST ID #
XXXX

OPTION #
GOLD

FIRST FLOOR:
1309 S.F.

SECOND FLOOR:
405 S.F.

TOTAL LIVING AREA:
1714 S.F.

GARAGE:
431 S.F.

BASEMENT:
XXX S.F.

SCREEN PORCH:
S.F.

DRAWN BY:
D.R.W.

SCALE:
XXX

PLOT DATE:
2-18-11


SHEET NO.
A-3



DELAGRANGE

H • O • M • E • S • L • L • C .

TRUST OUR EXPERIENCE

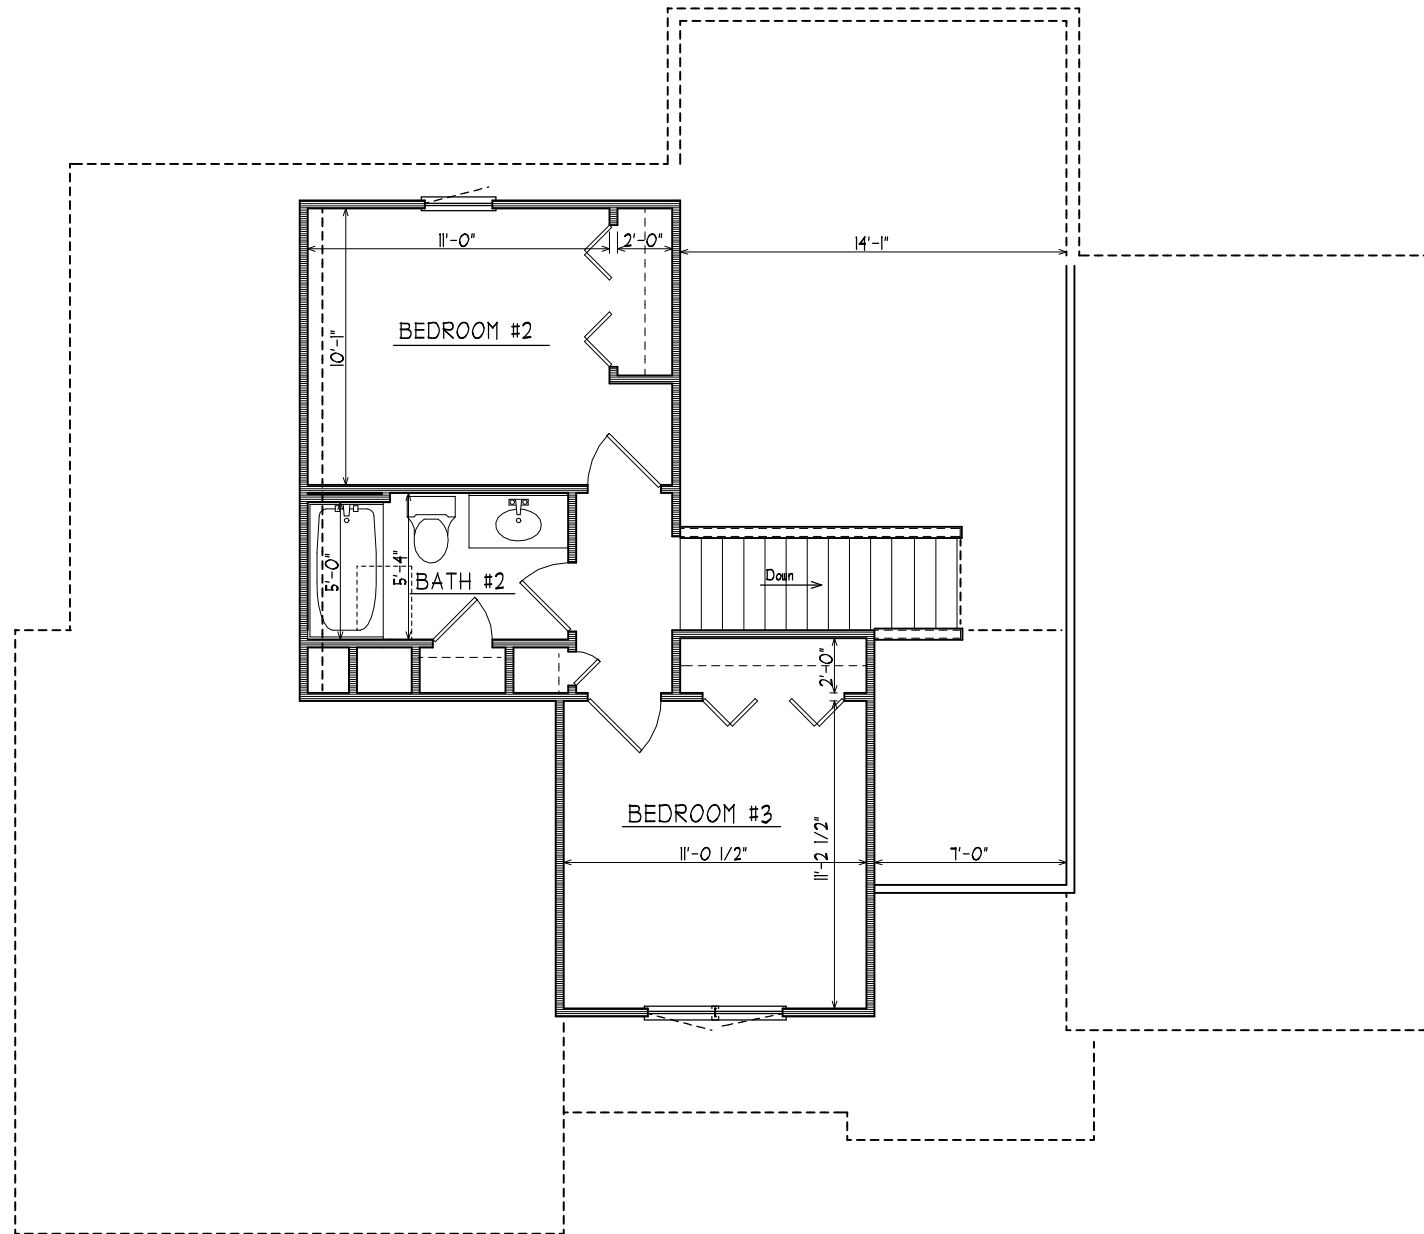

NOTE:
DO NOT SCALE DRAWING

These plans were created by Delagrangre Homes, LLC. All rights governing the use of these plans are solely owned and retained by Delagrangre Homes, LLC. Any unauthorized use or reproduction of these plans without the written expressed approval of Delagrangre Homes, LLC is strictly prohibited. COPYRIGHT © 2010 DELAGRANGE HOMES, LLC.

